


DIA.	A	B	C	D MIN.	E MIN.
24"	24"	9"	3'	19"	3"
27"	27"	9"	3"	17.5"	3"
30"	30"	9"	3"	16"	3"
36"	36"	9.5"	3.5"	13"	3.5"

SECTION A-A

**NOTES:**

- 1) MANHOLE SHALL VACUUM TESTED.
- 2) ECCENTRIC CONE SHALL BE POSITIONED IN SUCH A MANNER OVER CENTER OF PIPE FOR INSTALLATION OF FLOW METER SENSOR BRACKET.

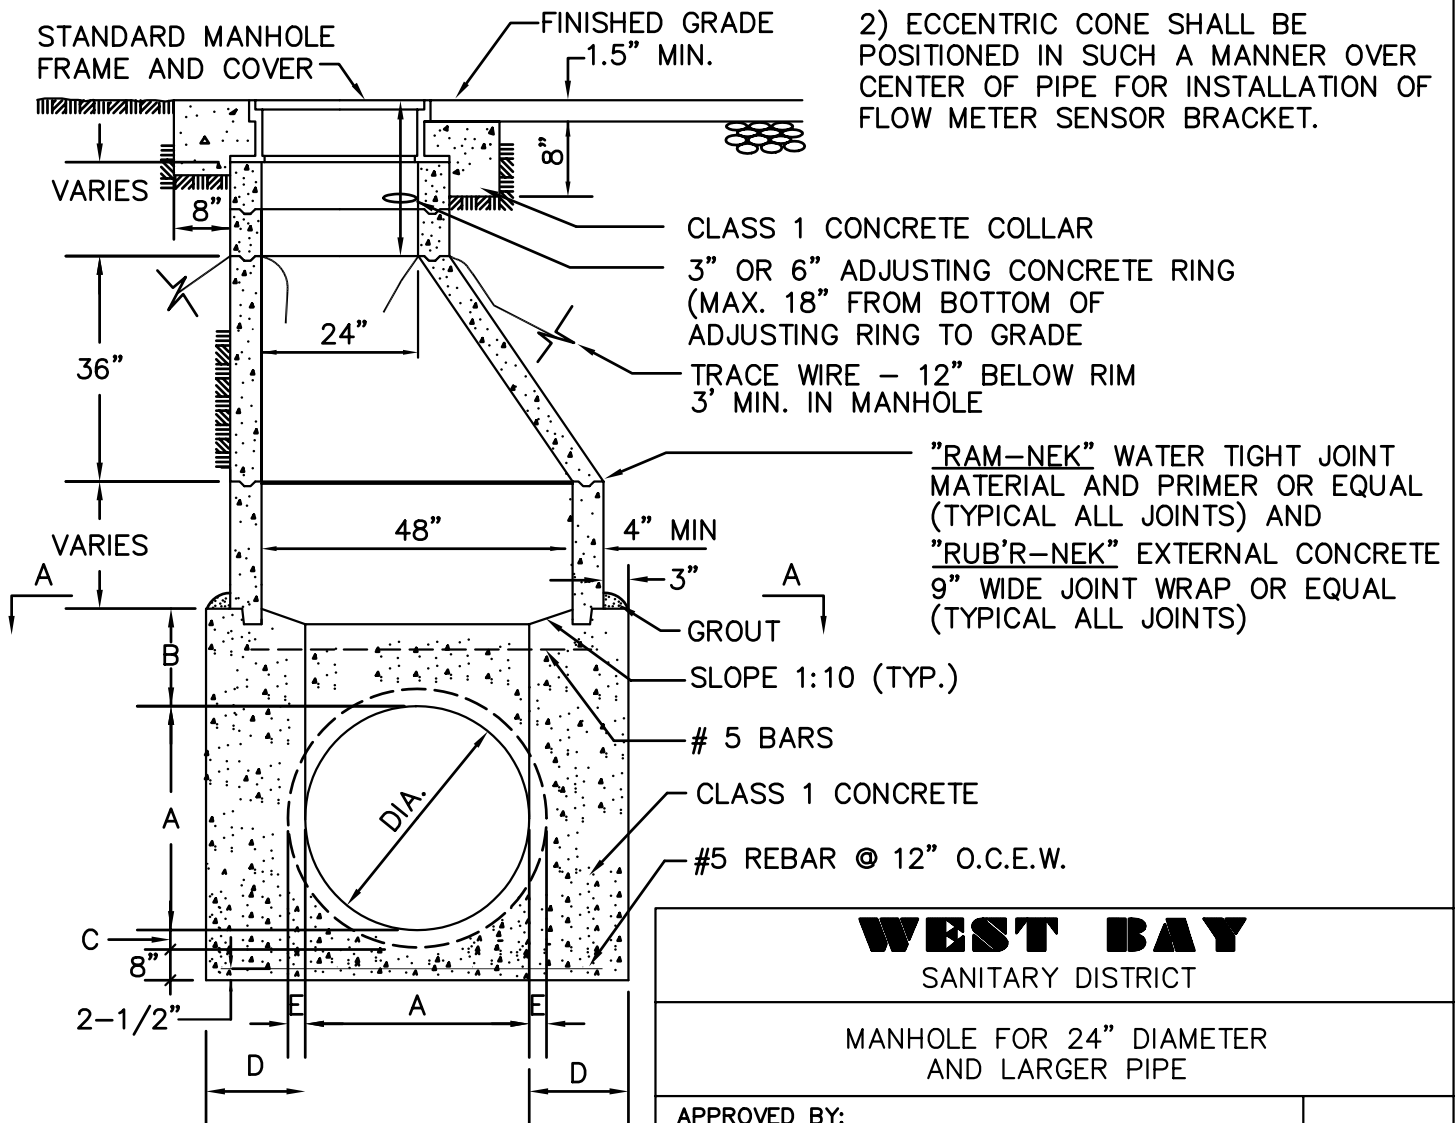

**WEST BAY**  
SANITARY DISTRICT

MANHOLE FOR 24" DIAMETER  
AND LARGER PIPE

APPROVED BY:

TIMOTHY CLAYTON  
DISTRICT MANAGER

4/18/2005  
DATE: