

WEST BAY SANITARY DISTRICT

SAN MATEO COUNTY CALIFORNIA

MARSH ROAD TRUNKLINE REHABILITATION PROJECT

REHABILITATION OF SANITARY SEWER MAINS AND MANHOLES
MARSH ROAD, ATHERTON

GENERAL NOTES:

1. THE FOLLOWING NOTES ARE ESTABLISHED MERELY TO GUIDE THE CONTRACTOR AS TO THE GENERAL ITEMS OF WORK INVOLVED AND ARE NOT INTENDED TO COVER COMPLETE SCOPE OF WORK. THE CONTRACTOR SHALL COMPLETE ALL WORK AS PER CONSTRUCTION PLANS AND SPECIFICATIONS.
2. CONTRACTOR AGREES THAT THEY SHALL ASSUME SOLE AND COMPLETE RESPONSIBILITY FOR JOB SITE CONDITIONS DURING THE COURSE OF CONSTRUCTION OF THIS PROJECT, INCLUDING SAFETY OF ALL PERSONS AND PROPERTY; THAT THIS REQUIREMENT SHALL APPLY CONTINUOUSLY AND NOT BE LIMITED TO NORMAL WORKING HOURS; AND THAT THE CONTRACTOR SHALL DEFEND, INDEMNIFY AND HOLD THE OWNER AND THE ENGINEER HARMLESS FROM ANY AND ALL LIABILITY, REAL OR ALLEGED, IN CONNECTION WITH THE PERFORMANCE OF WORK ON THIS PROJECT, EXCEPT FOR LIABILITY ARISING FROM THE SOLE NEGLIGENCE OF THE OWNER OR THE ENGINEER.
3. ALL SANITARY SEWERS SHALL BE CONSTRUCTED IN ACCORDANCE WITH THESE PLANS, THE SPECIAL TECHNICAL PROVISIONS AND THE STANDARD SPECIFICATIONS OF THE WEST BAY SANITARY DISTRICT. ALL WORK NOT SPECIFICALLY COVERED IN THE STANDARD SPECIFICATIONS OF WEST BAY SANITARY DISTRICT AND THE SPECIAL TECHNICAL PROVISIONS FOR THESE IMPROVEMENTS SHALL BE DONE IN ACCORDANCE WITH THE STATE OF CALIFORNIA, DEPARTMENT OF TRANSPORTATION SPECIFICATIONS, LATEST EDITION.
4. THE WORK SHOWN ON THESE PLANS IS WITHIN THE JURISDICTION OF THE CITY OF MENLO PARK, ATHERTON, PORTOLA VALLEY, CALTRANS, AND UNINCORPORATED SAN MATEO COUNTY AND SHALL BE PERFORMED IN ACCORDANCE WITH THE PROVISIONS AND THE REQUIREMENTS OF THE ENCROACHMENT PERMITS.
5. THE LOCATIONS AND TYPES OF EXISTING UTILITIES SHOWN ON THE IMPROVEMENT PLANS ARE BASED ON INFORMATION FURNISHED BY SERVICING AGENCIES AND IS TO BE SUPPLEMENTED BY ACTUAL FIELD INVESTIGATION AND VERIFICATIONS BY CONTRACTOR. ATTENTION IS DIRECTED TO VERIFICATIONS OF DEPTHS AND EXACT LOCATIONS OF EXISTING SERVICES WHETHER SHOWN ON THE PLAN OR NOT AND THE CONTRACTOR SHALL TAKE PRECAUTIONARY MEASURES TO PRESERVE AND AVOID DAMAGES TO EXISTING UTILITIES ENCOUNTERED. NOTE: EXISTING UTILITY SERVICES TO HOUSES ARE NOT SHOWN ON THE PLANS. CONTRACTOR SHALL NOTIFY PG&E, AT&T, CALIFORNIA WATER AND UNDERGROUND SERVICE ALERT (USA) AT (800) 642-2444, PRIOR TO ANY FIELD INVESTIGATION.
6. BEDDING MATERIAL SHALL BE AN IMPORTED VIRGIN GRANULAR MATERIAL FREE FROM VEGETABLE MATTER AND OTHER ORGANIC SUBSTANCES AND SHALL BE OF SUCH NATURE THAT IT CAN BE COMPACTED READILY UNDER WATERING, ROLLING AND TAMPING TO FORM A FIRM AND STABLE BASE. BEDDING MATERIAL SHALL CONFORM TO THE GRADATION REQUIREMENTS SHOWN ON THE DETAIL DRAWING.
7. RELATIVE COMPACTION AND IN-PLACE DENSITY SHALL BE DETERMINED AS DEFINED BY THE TEST METHOD OF ASTM D1557.
8. EXISTING FLOWS MUST BE MAINTAINED BY CONTRACTOR AT ALL TIMES DURING CONSTRUCTION. CONTRACTOR SHALL NOTIFY PROPERTY OWNERS OF ANY INTERRUPTION OF SEWER SERVICES PRIOR TO ANY WORK ON EXISTING SEWER PIPES. SEWAGE FLOWS SHALL BE MAINTAINED BY PUMPING.
9. ALL EXISTING IMPROVEMENTS, INCLUDING BUT NOT LIMITED TO LANDSCAPING, DRIVEWAYS, CURB, GUTTER, SIDEWALK, CULVERTS, DRAINS, STRIPING (PAINTED OR THERMOPLASTIC) AND MONUMENTS, SHALL BE RESTORED TO THE CONDITION IN WHICH THEY WERE OR BETTER BEFORE THE EXCAVATION WAS MADE. PAYMENT FOR RESTORATION OF EXISTING IMPROVEMENTS TO THEIR ORIGINAL CONDITION WILL NOT BE MADE AND SHALL BE CONSIDERED AS INCLUDED IN THE VARIOUS CONTRACT ITEMS OF WORK INVOLVED.
10. THE CONTRACTOR SHALL COMPLY WITH ALL RELEVANT PROVISIONS OF FEDERAL, STATE, AND LOCAL CODES AND REGULATIONS IN REGARD TO TRAFFIC CONTROL. THE CONTRACTOR SHALL SUBMIT A TRAFFIC CONTROL PLAN PRIOR TO THE START OF WORK TO BE APPROVED BY THE DISTRICT AND THE LOCAL JURISDICTION.
11. THE CONTRACTOR SHALL CONDUCT THEIR OPERATION AS TO OFFER THE LEAST POSSIBLE OBSTRUCTION AND INCONVENIENCE TO THE PUBLIC THROUGHOUT THE PERFORMANCE OF THE WORK, OR IN CONNECTION TO THIS CONTRACT, THE CONTRACTOR SHALL CONSTRUCT AND ADEQUATELY MAINTAIN SUITABLE AND SAFE CROSSINGS OVER TRENCHES, DRIVEWAY ACCESS AND SUCH DETOURS AS ARE NECESSARY TO CARE FOR PUBLIC PEDESTRIAN TRAFFIC.
12. CONTRACTOR SHALL CONFORM TO ALL APPLICABLE OSHA RULES, REGULATIONS, AND ORDERS ESTABLISHED BY FEDERAL AND STATE AGENCIES BEFORE ENTERING SANITARY SEWER MANHOLES.
13. IF THE CONTRACTOR PLANS TO USE MACHINERY WITH TRACKS, PLYWOOD SHALL BE PLACED IN FRONT AND/OR BACK OF THE MACHINE (DEPENDING ON THE TRAVEL DIRECTION), SO THAT SURFACE DESTRUCTION IS AVOIDED. ANY SURFACE DESTRUCTION SHALL BE REPAIRED BY THE CONTRACTOR AT NO COST TO THE DISTRICT, TO THE SATISFACTION OF THE LOCAL JURISDICTION.
14. THE REPLACEMENT OF SEWER MAINS SHALL BE CONSTRUCTED AT THE DESIGNED HORIZONTAL ALIGNMENT AND THE PROPOSED GRADE (DEPTH) AS SHOWN ON THE PLANS. THE EXISTING SEWER MAINS SHALL BE USED AS STATIONING CONTROL LINE. THE CONTRACTOR SHOULD BE ALERTED TO THE NEED FOR EXCAVATION BELOW EXISTING PIPE INVERT FOR PLACEMENT OF BEDDING MATERIALS AS SHOWN ON THE DETAIL DRAWINGS.
15. CONCRETE FOR MANHOLES SHALL MEET THE REQUIREMENTS OF CLASS 1 CONCRETE AS DEFINED IN CALTRANS STANDARD SPECIFICATIONS, LATEST EDITION.
16. CONTRACTOR SHALL PROVIDE PUMPS OR OTHER MEANS TO PREVENT SEWER WASTE BACKUP DUE TO THEIR WORK ON THE EXISTING SEWERS. CONTRACTOR SHALL BE RESPONSIBLE FOR CLEANUP AND DAMAGES CAUSED BY THEIR NEGLIGENCE, AND SHALL PAY ANY FINES DUE TO THEIR NEGLIGENCE.
17. PRIOR TO THE START OF SEWER CONSTRUCTION, THE CONTRACTOR SHALL PERFORM BYPASSING OPERATIONS. CONSTRUCTION CAN NOT BEGIN UNTIL BYPASSING OPERATIONS ARE APPROVED BY THE DISTRICT.
18. THE CONTRACTOR SHALL AT ALL TIMES HAVE AT THE JOB SITE SUFFICIENT PUMPING MACHINERY READY FOR IMMEDIATE USE. THE TRENCHES AND EXCAVATIONS SHALL BE KEPT ENTIRELY FREE OF WATER WHILE CONCRETE IS BEING POURED OR PIPE IS BEING LAID AND UNTIL CONCRETE OR MORTAR HAS SET HARD. WATER SHALL BE DISPOSED OF IN SUCH A MANNER AS WILL NOT CAUSE INJURY TO PUBLIC OR PRIVATE PROPERTY, NOR BE A MENACE TO PUBLIC HEALTH.
19. ALL PROPERTY LINES SHOWN ARE APPROXIMATED FROM ASSESSORS PARCEL MAPS OR FROM RECORD INFORMATION, AND THEIR LOCATION MAY NOT BE EXACT. THE PROPERTY LINES SHALL BE USED AS REFERENCE TO LOCATE SERVICE LATERAL CONNECTION TO EACH PROPERTY. IT IS THE CONTRACTOR'S RESPONSIBILITY TO LOCATE THE EXACT LOCATION OF EACH PROPERTY LATERAL FOR CONNECTION.
20. THE NUMBER OF LATERALS SHOWN ON THE PLANS IS BASED ON T.V. INVESTIGATION LOGS, WHICH MAY INCLUDE BOTH LIVE AND DEAD LATERALS. FINAL NUMBERS TO BE USED FOR PAYMENT IS THE NUMBER OF LIVE LATERALS CONNECTED. THE CONTRACTOR SHALL SAWCUT THE ABANDONED LATERALS AT THE EDGE OF THE TRENCH AND PLUG THEM IN ACCORDANCE WITH THE DISTRICT'S STANDARDS.

UNAUTHORIZED CHANGES & USES: The engineer preparing these plans will not be responsible for, or liable for, unauthorized changes to or uses of these plans. All changes to the plans must be in writing and must be approved by the preparer of these plans.



Construction contractor agrees that in accordance with generally accepted construction practices, construction contractor will be required to assume sole and complete responsibility for job site conditions during the course of construction of the project, including safety of all persons and property; that this requirement shall be made to apply continuously and not be limited to normal working hours, and construction contractor further agrees to defend, indemnify and hold design professional harmless from any and all liability, real or alleged, in connection with the performance of work on this project, excepting liability arising from the sole negligence of design professional.

BOARD OF DIRECTORS

EDWARD P. MORITZ	PRESIDENT
FRAN DEHN	SECRETARY
DAVID WALKER	TREASURER
ROY THIELE-SARDIÑA	DIRECTOR
PHIL SCOTT	DISTRICT MANAGER

LEGEND

- | | | | |
|--|------------------------------------|--|--------------------------------------|
| | SANITARY SEWER TO BE REHABILITATED | | EXISTING JOINT POLE / POWER POLE |
| | EXISTING SANITARY SEWER | | EXISTING GAS VALVE |
| | EXISTING LATERAL | | EXISTING WATER VALVE |
| | EXISTING GAS LINE | | EXISTING WATER METER |
| | EXISTING ELECTRICAL LINE OVER HEAD | | EXISTING CLEAN OUT |
| | EXISTING WATER LINE | | EXISTING FIRE HYDRANT |
| | EXISTING STORM DRAIN | | EXISTING SEWER / STORM DRAIN MANHOLE |
| | ROLLED CURB AND GUTTER | | EXISTING ELECTRICAL PULL BOX |
| | CURB AND GUTTER | | EXISTING CATCH BASIN |
| | | | TRAFFIC SIGN |

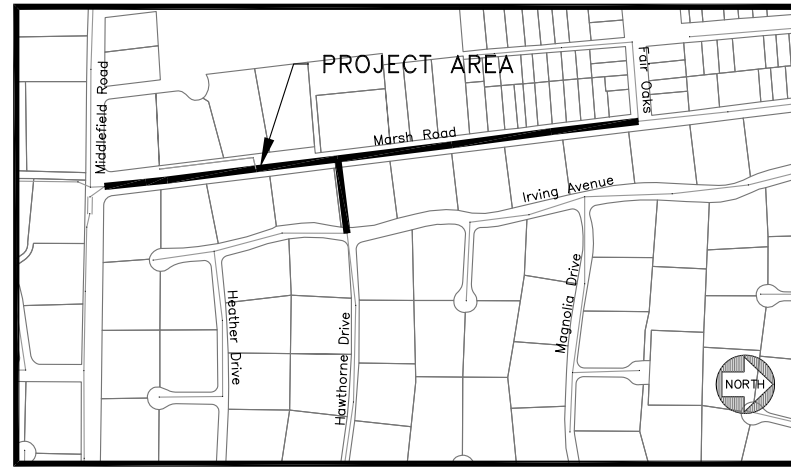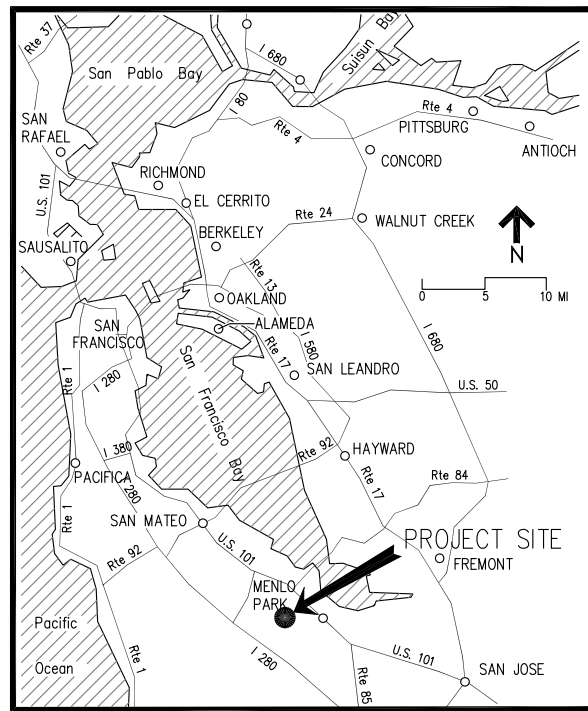

INDEX OF DRAWINGS

SHEET #	DESCRIPTION
1	COVER SHEET
2	PLAN & PROFILE - MARSH ROAD 0+00 TO 5+50
3	PLAN & PROFILE - MARSH ROAD 5+50 TO 11+00
4	PLAN & PROFILE - MARSH ROAD 11+00 TO 16+50
5	PLAN & PROFILE - MARSH ROAD 16+50 TO 18+97.21
6	PLAN & PROFILE - EASEMENT MARSH ROAD/IRVING AVENUE 0+00 TO 2+62.77

DATE:	5/06/16
SCALE:	AS SHOWN
DESIGNED:	RJL
DRAWN:	SCC
CHECKED:	RJL
PROJ. ENGR:	RJL



144 North San Mateo Drive • San Mateo, CA 94401
(650)344-9901 • Fax (650)344-9920
www.freyerlaureta.com




5/06/16	100% SUBMITTAL	
DATE	DESCRIPTION OF REVISIONS	APP'D

WEST BAY
SANITARY DISTRICT
SAN MATEO COUNTY


PROJECT No. 1758.6

MARSH ROAD TRUNKLINE REHABILITATION PROJECT
COVER SHEET
TOWN OF ATHERTON, CALIFORNIA

SHEET
1
OF 6 SHEETS
JOB NO.
1071

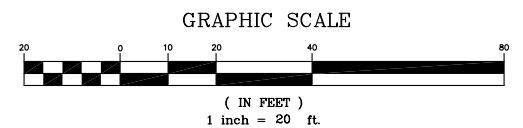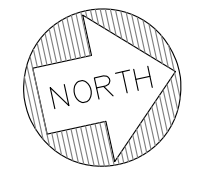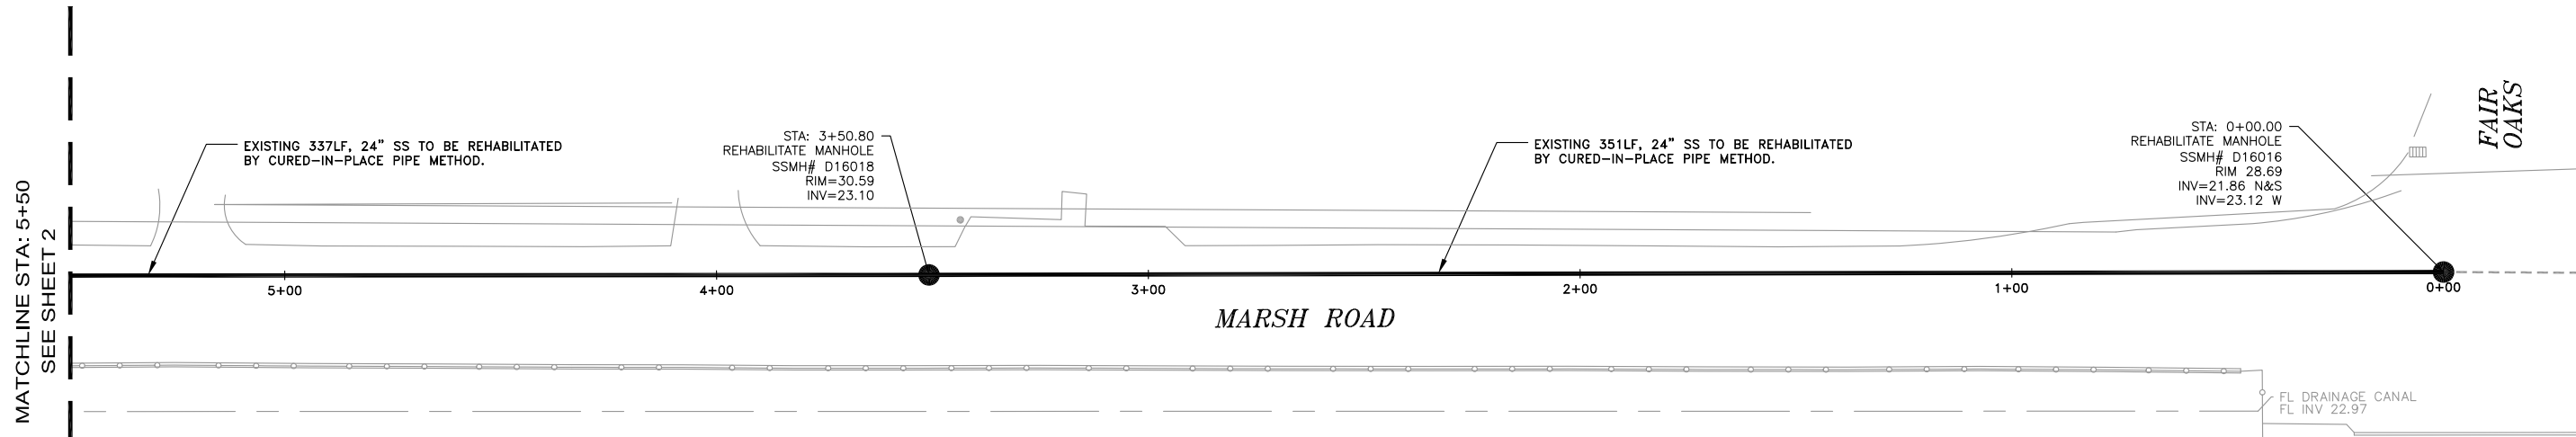

- NOTES:
- 1) CONTRACTOR SHALL BE RESPONSIBLE FOR THE UNINTERRUPTION OF SEWER SERVICE FOR ALL PROPERTIES. CONTRACTOR SHALL SUBMIT BYPASS PLAN TO THE DISTRICT FOR APPROVAL 5 DAYS PRIOR TO THE PRE-CONSTRUCTION MEETING.
 - 2) CONTRACTOR SHALL BE RESPONSIBLE FOR TELEVISIONING OF MAIN LINES TO CONFIRM LATERAL LOCATIONS.
 - 3) CONTRACTOR SHALL TAKE ALL NECESSARY PRECAUTIONS TO AVOID ANY DAMAGE TO EXISTING UTILITIES. CONTRACTOR SHALL NOTE THE CLOSE PROXIMITY OF UTILITIES TO PROPOSED IMPROVEMENTS. CONTRACTOR SHALL NOTIFY U.S.A. TO LOCATE UTILITIES AT THE PROJECT SITE PRIOR TO START OF CONSTRUCTION.
 - 4) CURED-IN-PLACE PIPE SHALL BE INSTALLED PER MANUFACTURER'S RECOMMENDATIONS.
 - 5) CURING FOR THAT NEW PIPE SHALL BE DONE WITH STEAM OR HEATED WATER. IF THE CONTRACTOR USES WATER, ANY WATER THAT IS DISCHARGED IN TO THE SEWER SYSTEM MUST BE TREATED TO REMOVE THE STYRENE AT NO ADDITIONAL COST TO THE DISTRICT.

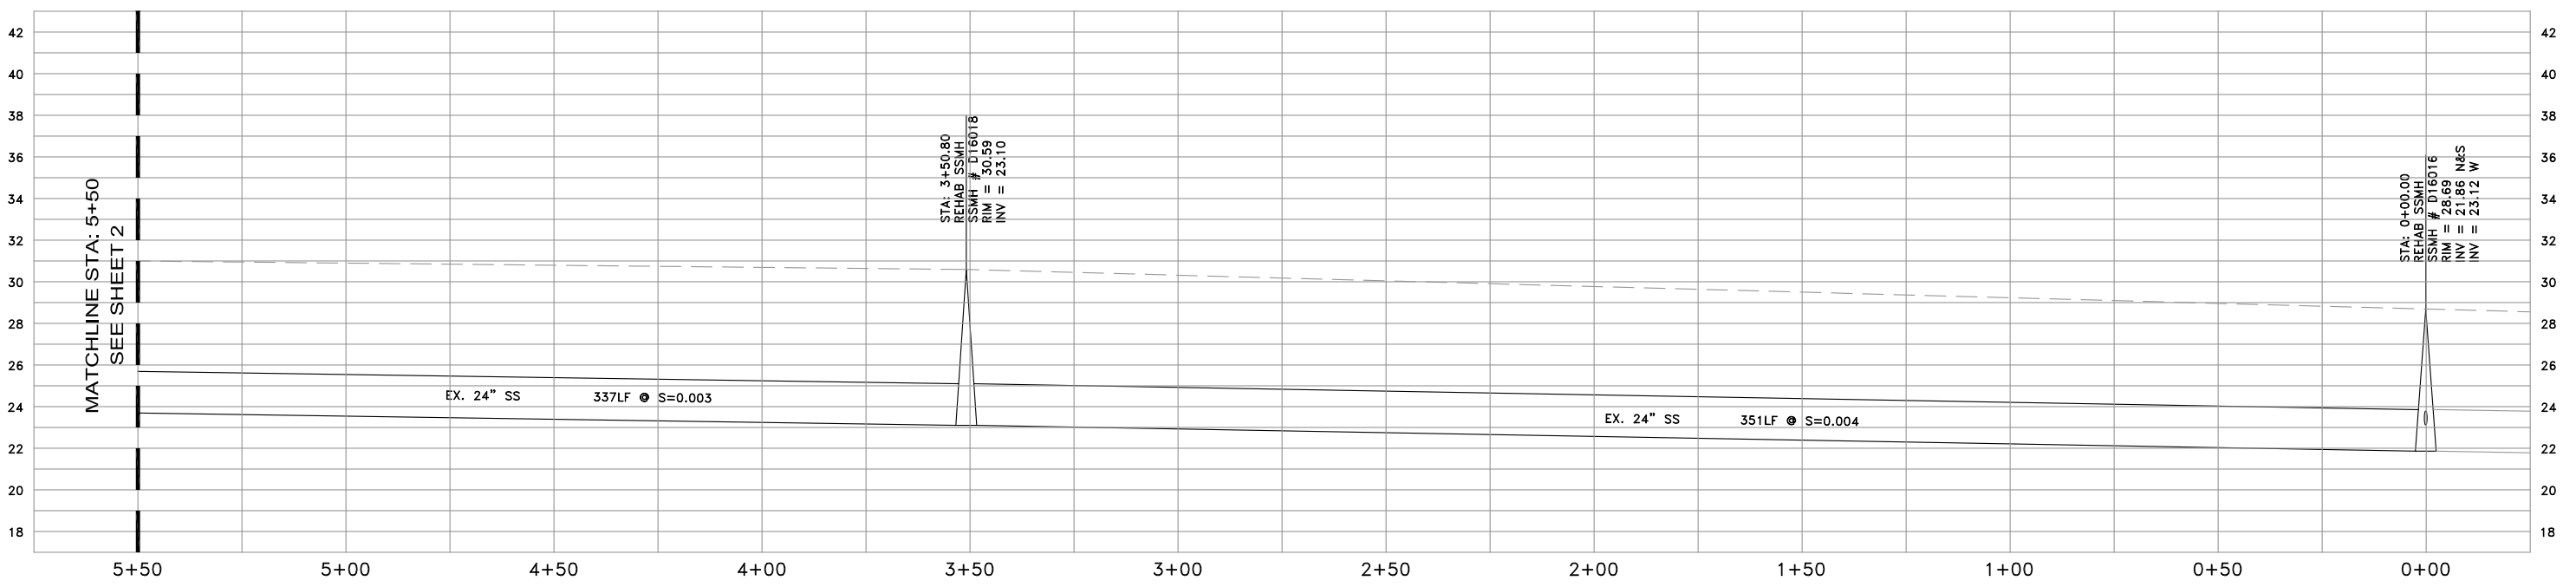

PROFILE VIEW
HORIZ: 1" = 20'
VERT: 1" = 4'

DATE:	5/06/16			WEST BAY SANITARY DISTRICT SAN MATEO COUNTY	MARSH ROAD TRUNKLINE REHABILITATION PROJECT	SHEET 2
SCALE:	AS SHOWN			PROJECT No. 1758.6	MARSH ROAD STA. 0+00 TO 5+50	OF 6 SHEETS
DESIGNED:	RJL				TOWN OF ATHERTON, CALIFORNIA	JOB NO.
DRAWN:	SCC					1071
CHECKED:	RJL					
PROJ. ENGR:	RJL					
		5/06/16	100% SUBMITTAL			
		DATE	DESCRIPTION OF REVISIONS	APP'D		

FREYER & LAURETA, INC.
CIVIL ENGINEERS • SURVEYORS • CONSTRUCTION MANAGERS
144 North San Mateo Drive • San Mateo, CA 94401
(650)344-9901 • Fax (650)344-9920
www.freyerlaureta.com





GRAPHIC SCALE



(IN FEET)
1 inch = 20 ft.

NOTES:


- 1) CONTRACTOR SHALL BE RESPONSIBLE FOR THE UNINTERRUPTION OF SEWER SERVICE FOR ALL PROPERTIES. CONTRACTOR SHALL SUBMIT BYPASS PLAN TO THE DISTRICT FOR APPROVAL 5 DAYS PRIOR TO THE PRE-CONSTRUCTION MEETING.
- 2) CONTRACTOR SHALL BE RESPONSIBLE FOR TELEVISIONING OF MAIN LINES TO CONFIRM LATERAL LOCATIONS.
- 3) CONTRACTOR SHALL TAKE ALL NECESSARY PRECAUTIONS TO AVOID ANY DAMAGE TO EXISTING UTILITIES. CONTRACTOR SHALL NOTE THE CLOSE PROXIMITY OF UTILITIES TO PROPOSED IMPROVEMENTS. CONTRACTOR SHALL NOTIFY U.S.A. TO LOCATE UTILITIES AT THE PROJECT SITE PRIOR TO START OF CONSTRUCTION.
- 4) CURED-IN-PLACE PIPE SHALL BE INSTALLED PER MANUFACTURER'S RECOMMENDATIONS.
- 5) CURING FOR THAT NEW PIPE SHALL BE DONE WITH STEAM OR HEATED WATER. IF THE CONTRACTOR USES WATER, ANY WATER THAT IS DISCHARGED IN TO THE SEWER SYSTEM MUST BE TREATED TO REMOVE THE STYRENE AT NO ADDITIONAL COST TO THE DISTRICT.

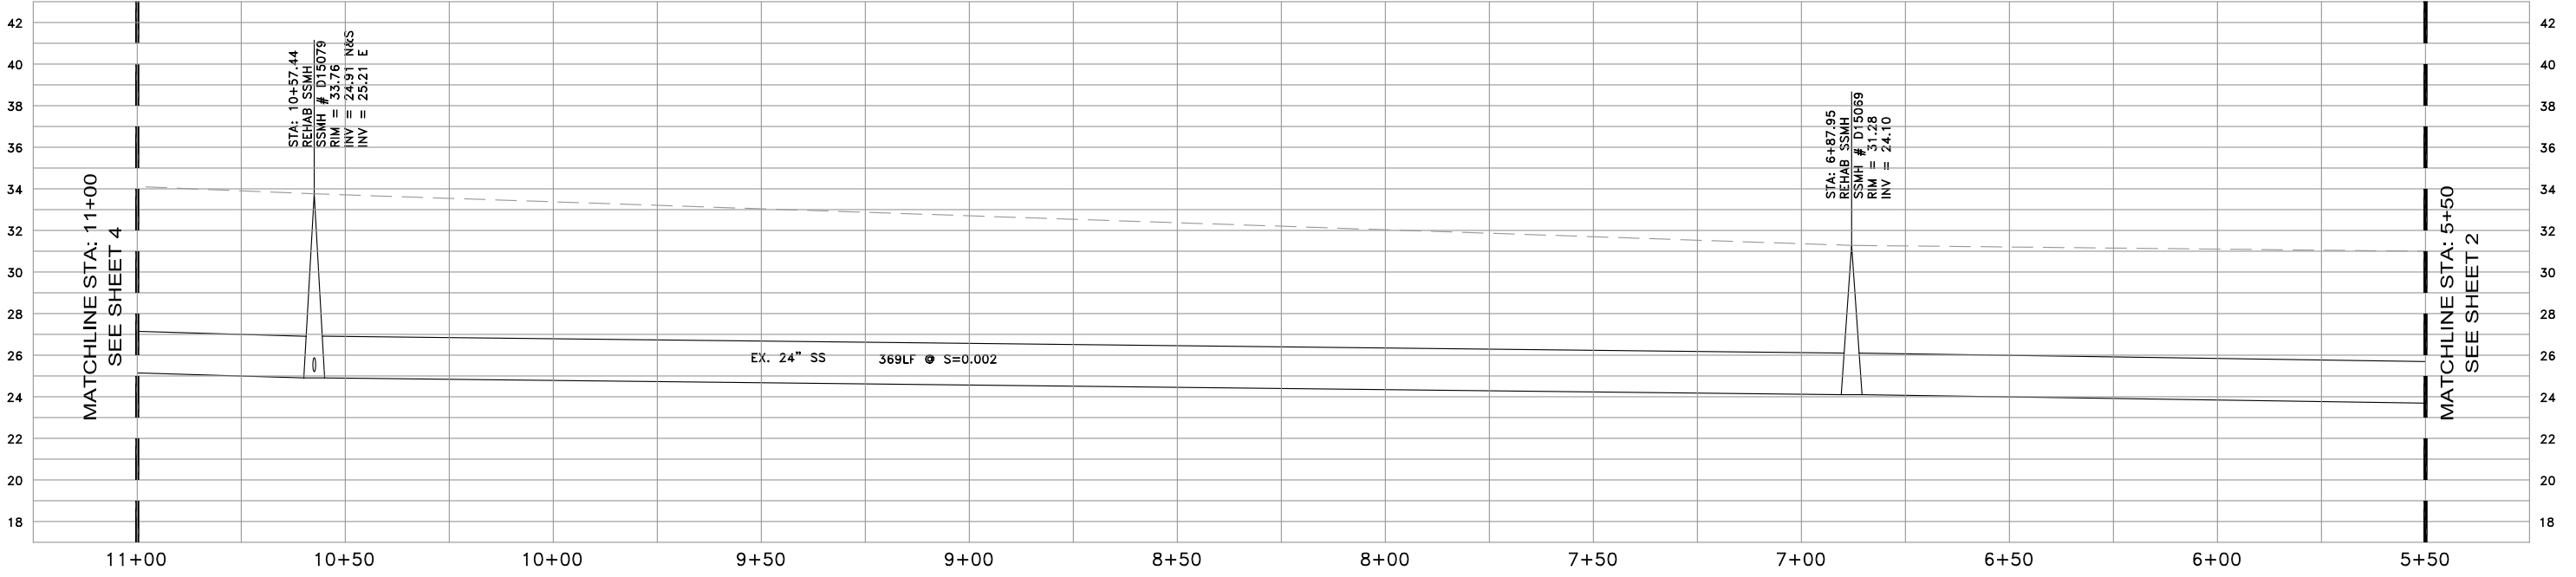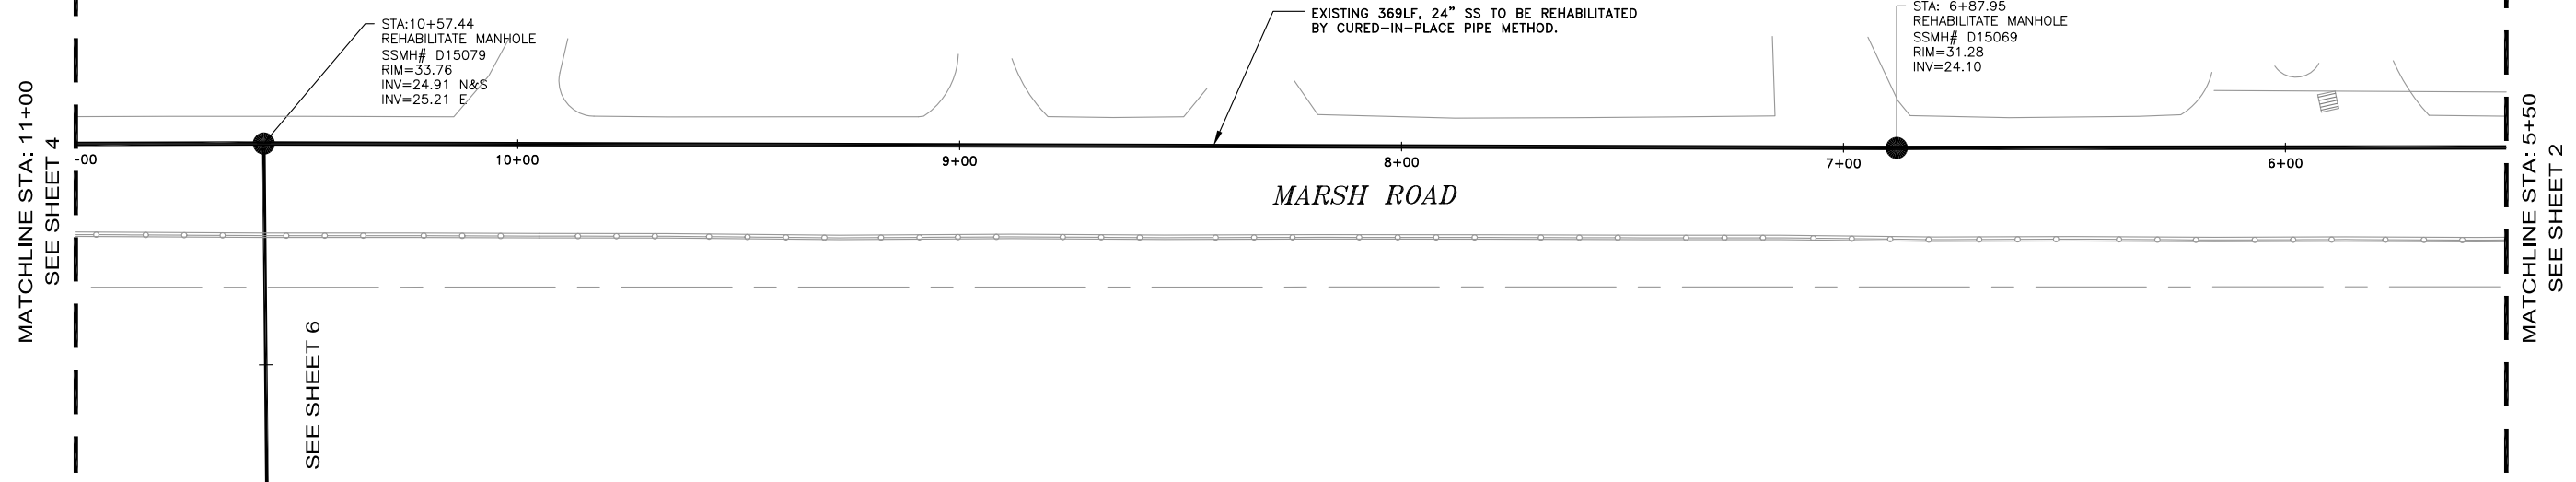

PROFILE VIEW
HORIZ: 1" = 20'
VERT: 1" = 4'





GRAPHIC SCALE

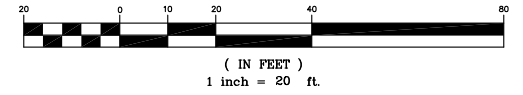

NOTES:

- 1) CONTRACTOR SHALL BE RESPONSIBLE FOR THE UNINTERRUPTION OF SEWER SERVICE FOR ALL PROPERTIES. CONTRACTOR SHALL SUBMIT BYPASS PLAN TO THE DISTRICT FOR APPROVAL 5 DAYS PRIOR TO THE PRE-CONSTRUCTION MEETING.
- 2) CONTRACTOR SHALL BE RESPONSIBLE FOR TELEVISIONING OF MAIN LINES TO CONFIRM LATERAL LOCATIONS.
- 3) CONTRACTOR SHALL TAKE ALL NECESSARY PRECAUTIONS TO AVOID ANY DAMAGE TO EXISTING UTILITIES. CONTRACTOR SHALL NOTE THE CLOSE PROXIMITY OF UTILITIES TO PROPOSED IMPROVEMENTS. CONTRACTOR SHALL NOTIFY U.S.A. TO LOCATE UTILITIES AT THE PROJECT SITE PRIOR TO START OF CONSTRUCTION.
- 4) CURED-IN-PLACE PIPE SHALL BE INSTALLED PER MANUFACTURER'S RECOMMENDATIONS.
- 5) CURING FOR THAT NEW PIPE SHALL BE DONE WITH STEAM OR HEATED WATER. IF THE CONTRACTOR USES WATER, ANY WATER THAT IS DISCHARGED IN TO THE SEWER SYSTEM MUST BE TREATED TO REMOVE THE STYRENE AT NO ADDITIONAL COST TO THE DISTRICT.

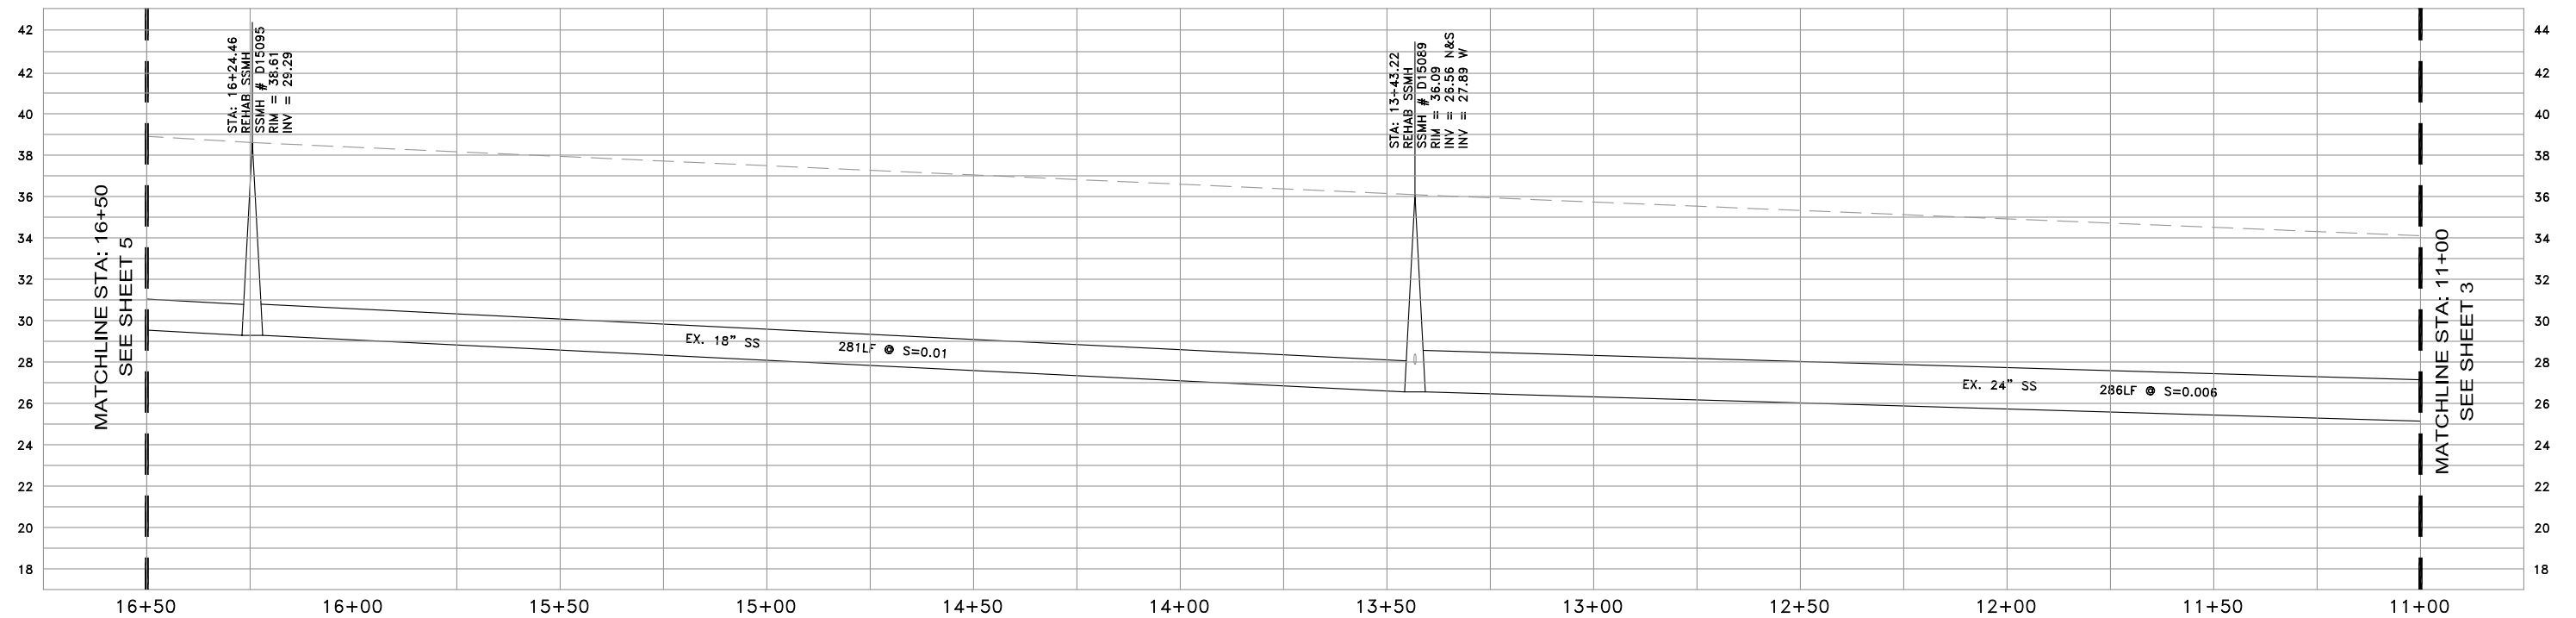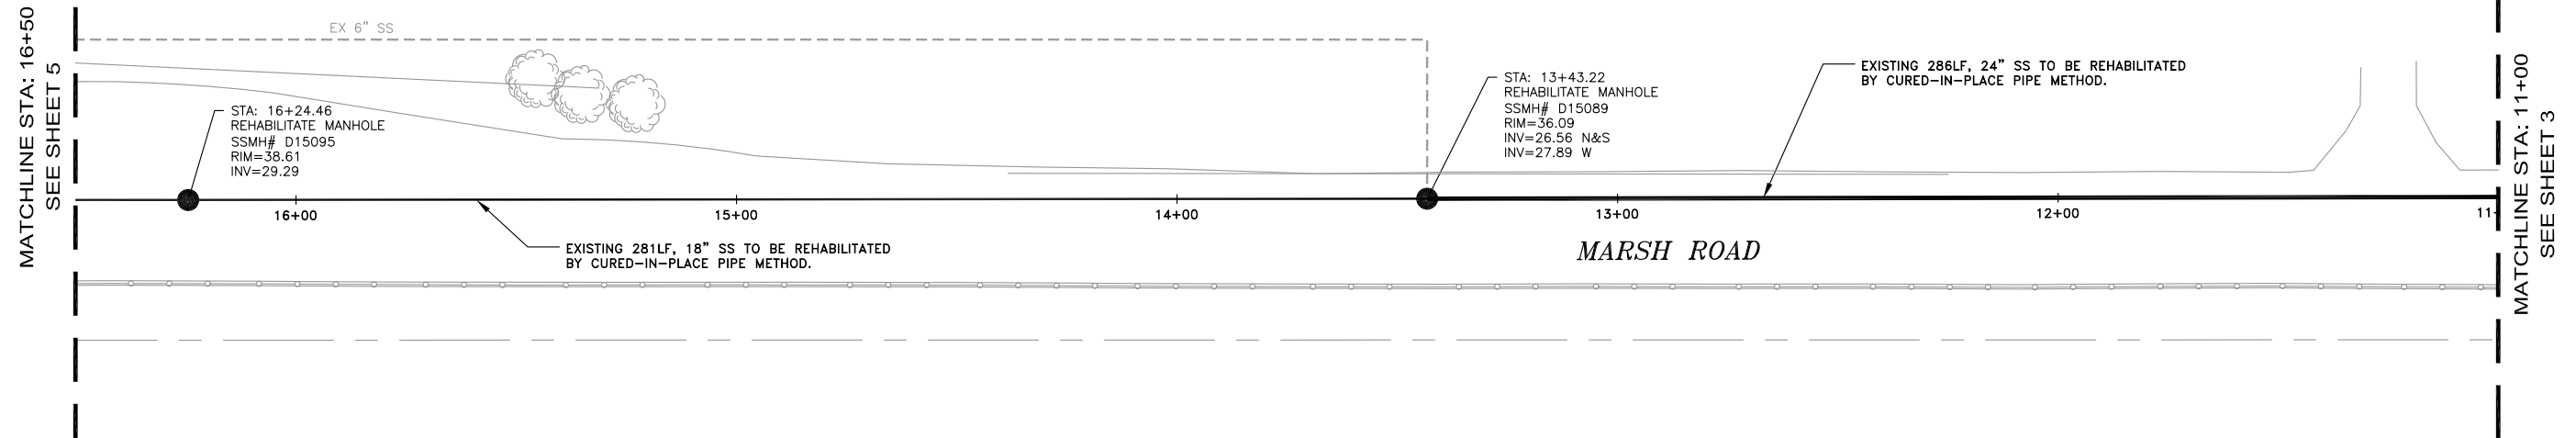

PROFILE VIEW
 HORIZ: 1" = 20'
 VERT: 1" = 4'

DATE:	5/06/16
SCALE:	AS SHOWN
DESIGNED:	RJL
DRAWN:	SCC
CHECKED:	RJL
PROJ. ENGR:	RJL



144 North San Mateo Drive • San Mateo, CA 94401
 (650)344-9901 • Fax (650)344-9920
 www.freyerlaureta.com




5/06/16	100% SUBMITTAL	
DATE	DESCRIPTION OF REVISIONS	APP'D

WEST BAY
SANITARY DISTRICT
SAN MATEO COUNTY


PROJECT No. 1758.6

MARSH ROAD TRUNKLINE REHABILITATION PROJECT
MARSH ROAD STA. 11+00 TO 16+50
TOWN OF ATHERTON, CALIFORNIA

SHEET
4
 OF 6 SHEETS
 JOB NO.
1071

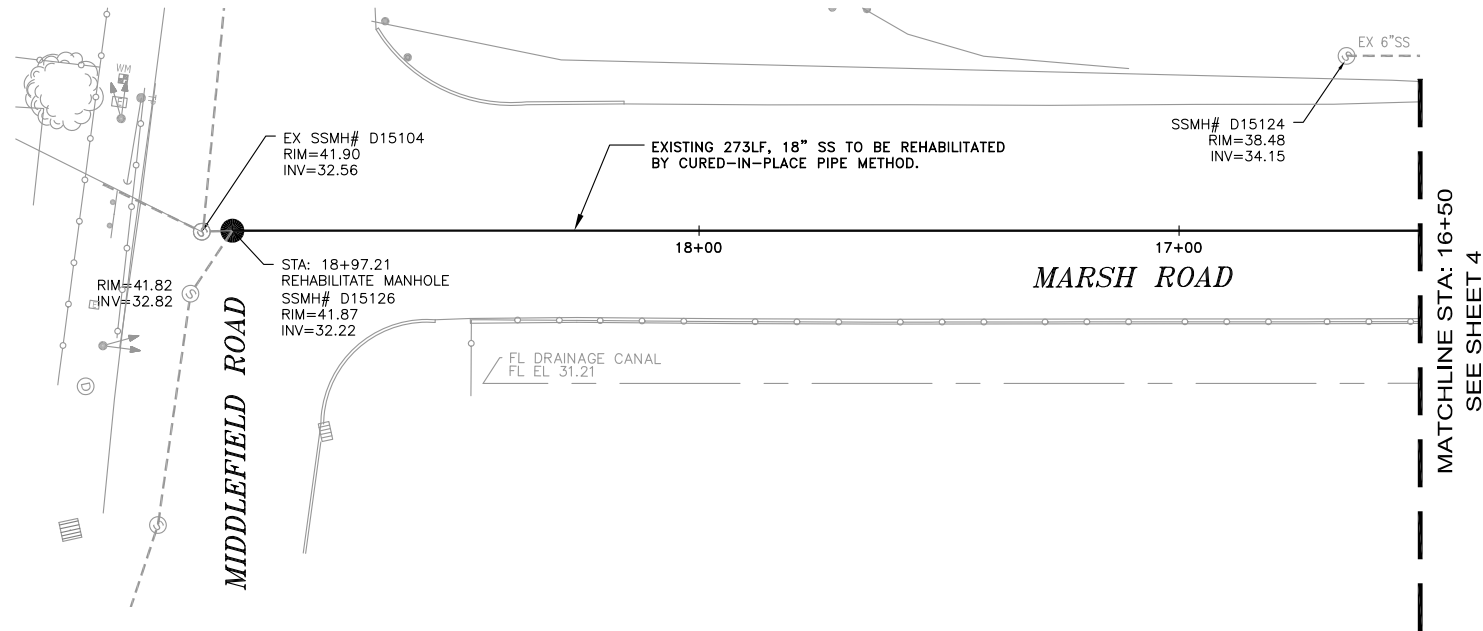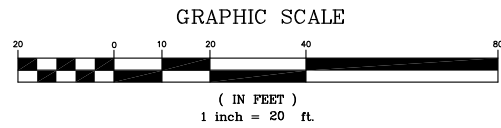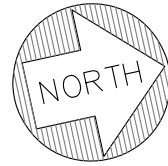


- NOTES:
- 1) CONTRACTOR SHALL BE RESPONSIBLE FOR THE UNINTERRUPTION OF SEWER SERVICE FOR ALL PROPERTIES. CONTRACTOR SHALL SUBMIT BYPASS PLAN TO THE DISTRICT FOR APPROVAL 5 DAYS PRIOR TO THE PRE-CONSTRUCTION MEETING.
 - 2) CONTRACTOR SHALL BE RESPONSIBLE FOR TELEVISIONING OF MAIN LINES TO CONFIRM LATERAL LOCATIONS.
 - 3) CONTRACTOR SHALL TAKE ALL NECESSARY PRECAUTIONS TO AVOID ANY DAMAGE TO EXISTING UTILITIES. CONTRACTOR SHALL NOTE THE CLOSE PROXIMITY OF UTILITIES TO PROPOSED IMPROVEMENTS. CONTRACTOR SHALL NOTIFY U.S.A. TO LOCATE UTILITIES AT THE PROJECT SITE PRIOR TO START OF CONSTRUCTION.
 - 4) CURED-IN-PLACE PIPE SHALL BE INSTALLED PER MANUFACTURER'S RECOMMENDATIONS.
 - 5) CURING FOR THAT NEW PIPE SHALL BE DONE WITH STEAM OR HEATED WATER. IF THE CONTRACTOR USES WATER, ANY WATER THAT IS DISCHARGED IN TO THE SEWER SYSTEM MUST BE TREATED TO REMOVE THE STYRENE AT NO ADDITIONAL COST TO THE DISTRICT.

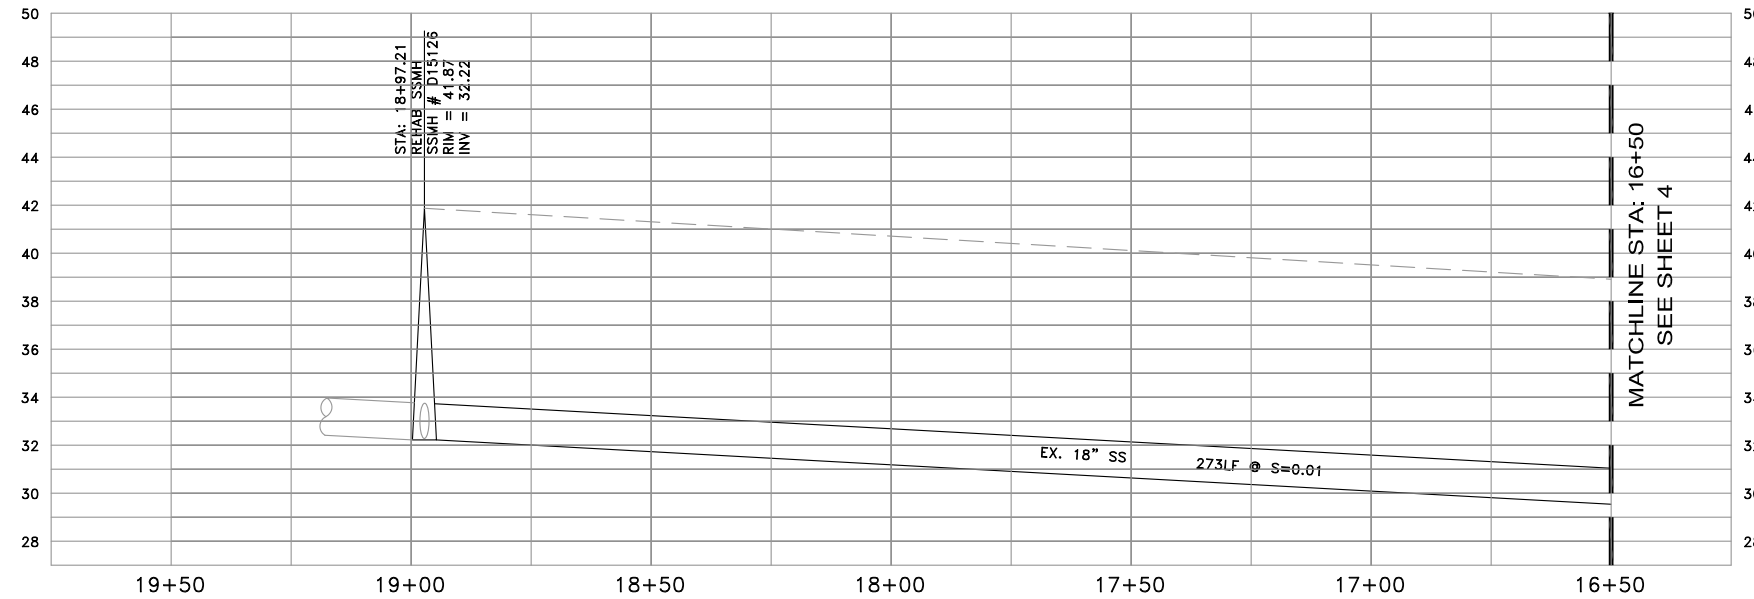


PROFILE VIEW
 HORIZ: 1" = 20'
 VERT: 1" = 4'

DATE: 5/06/16 SCALE: AS SHOWN DESIGNED: RJL DRAWN: SCC CHECKED: RJL PROJ. ENGR: RJL		144 North San Mateo Drive • San Mateo, CA 94401 (650)344-9901 • Fax (650)344-9920 www.freyerlaureta.com	5/06/16 100% SUBMITTAL	WEST BAY SANITARY DISTRICT SAN MATEO COUNTY PROJECT No. 1758.6	MARSH ROAD TRUNKLINE REHABILITATION PROJECT MARSH ROAD STA. 16+50 TO 18+97.21 TOWN OF ATHERTON, CALIFORNIA	SHEET 5 OF 6 SHEETS JOB NO. 1071							
			<table border="1" style="width: 100%; border-collapse: collapse;"> <thead> <tr> <th style="width: 10%;">DATE</th> <th style="width: 60%;">DESCRIPTION OF REVISIONS</th> <th style="width: 30%;">APP'D</th> </tr> </thead> <tbody> <tr> <td> </td> <td> </td> <td> </td> </tr> </tbody> </table>	DATE	DESCRIPTION OF REVISIONS	APP'D							
DATE	DESCRIPTION OF REVISIONS	APP'D											

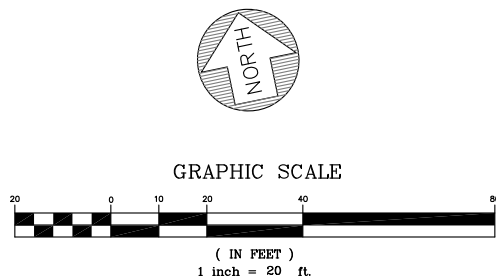

NOTES:

- 1) CONTRACTOR SHALL BE RESPONSIBLE FOR THE UNINTERRUPTION OF SEWER SERVICE FOR ALL PROPERTIES. CONTRACTOR SHALL SUBMIT BYPASS PLAN TO THE DISTRICT FOR APPROVAL 5 DAYS PRIOR TO THE PRE-CONSTRUCTION MEETING.
- 2) CONTRACTOR SHALL BE RESPONSIBLE FOR TELEVISIONING OF MAIN LINES TO CONFIRM LATERAL LOCATIONS.
- 3) CONTRACTOR SHALL TAKE ALL NECESSARY PRECAUTIONS TO AVOID ANY DAMAGE TO EXISTING UTILITIES. CONTRACTOR SHALL NOTE THE CLOSE PROXIMITY OF UTILITIES TO PROPOSED IMPROVEMENTS. CONTRACTOR SHALL NOTIFY U.S.A. TO LOCATE UTILITIES AT THE PROJECT SITE PRIOR TO START OF CONSTRUCTION.
- 4) CURED-IN-PLACE PIPE SHALL BE INSTALLED PER MANUFACTURER'S RECOMMENDATIONS.
- 5) CURING FOR THAT NEW PIPE SHALL BE DONE WITH STEAM OR HEATED WATER. IF THE CONTRACTOR USES WATER, ANY WATER THAT IS DISCHARGED IN TO THE SEWER SYSTEM MUST BE TREATED TO REMOVE THE STYRENE AT NO ADDITIONAL COST TO THE DISTRICT.

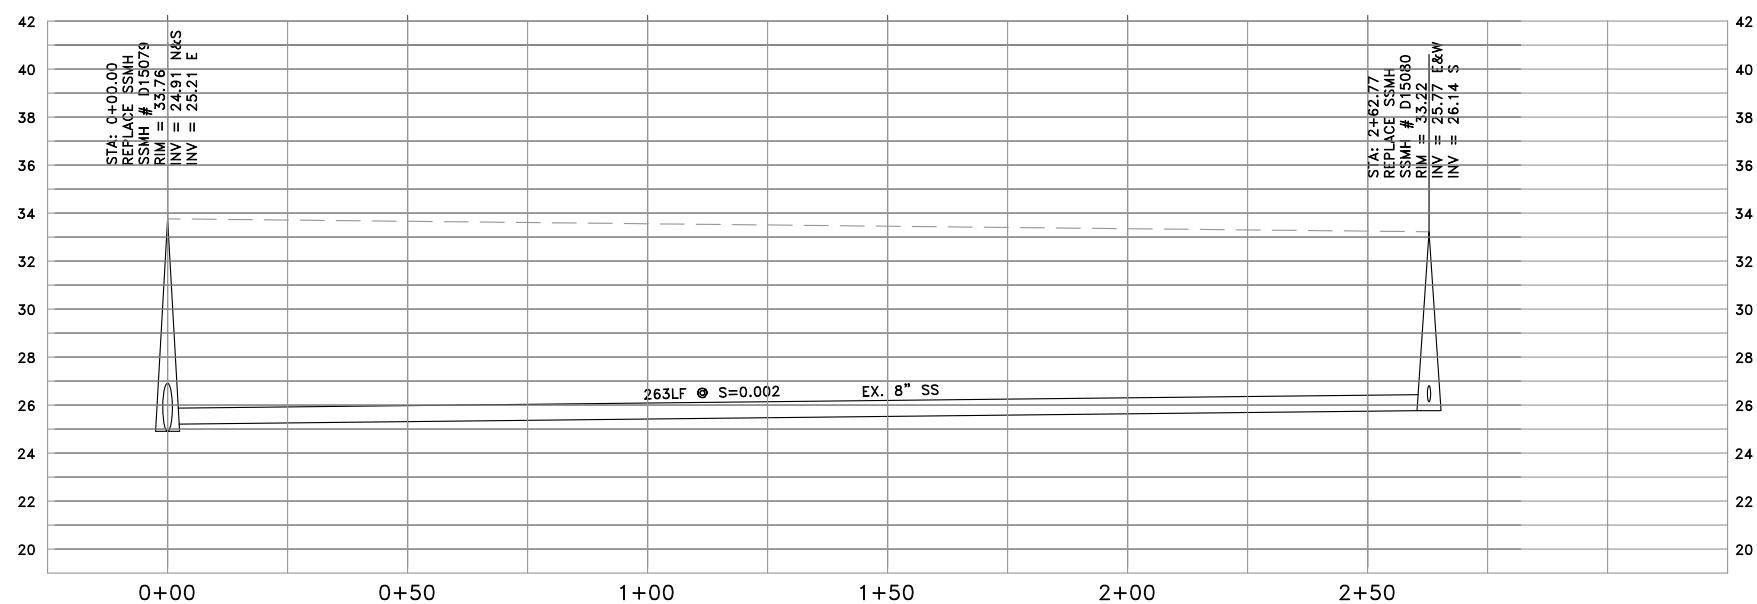

PROFILE VIEW
 HORIZ: 1" = 20'
 VERT: 1" = 4'

DATE:	5/06/16
SCALE:	AS SHOWN
DESIGNED:	RJL
DRAWN:	SCC
CHECKED:	RJL
PROJ. ENGR:	RJL

FREYER & LAURETA, INC.
 CIVIL ENGINEERS • SURVEYORS • CONSTRUCTION MANAGERS

144 North San Mateo Drive • San Mateo, CA 94401
 (650)344-9901 • Fax (650)344-9920
 www.freyerlaureta.com

5/06/16	100% SUBMITTAL	
DATE	DESCRIPTION OF REVISIONS	APP'D

WEST BAY
SANITARY DISTRICT
SAN MATEO COUNTY

PROJECT No. 1758.6

MARSH ROAD TRUNKLINE REHABILITATION PROJECT
EASEMENT BETWEEN MARSH ROAD AND IRVING AVENUE
STA. 0+00 TO 2+62.77
TOWN OF ATHERTON, CALIFORNIA

SHEET	5
OF 6 SHEETS	
JOB NO.	1071