


INSTALL CONFORMING WYE CLEAN-OUT
AT OR WITHIN FIVE FEET OF PROPERTY
LINE. CONFORMING CLEAN-OUT AND
LATERAL SEWER SHALL BE PERMITTED
AND INSPECTED BY THE DISTRICT

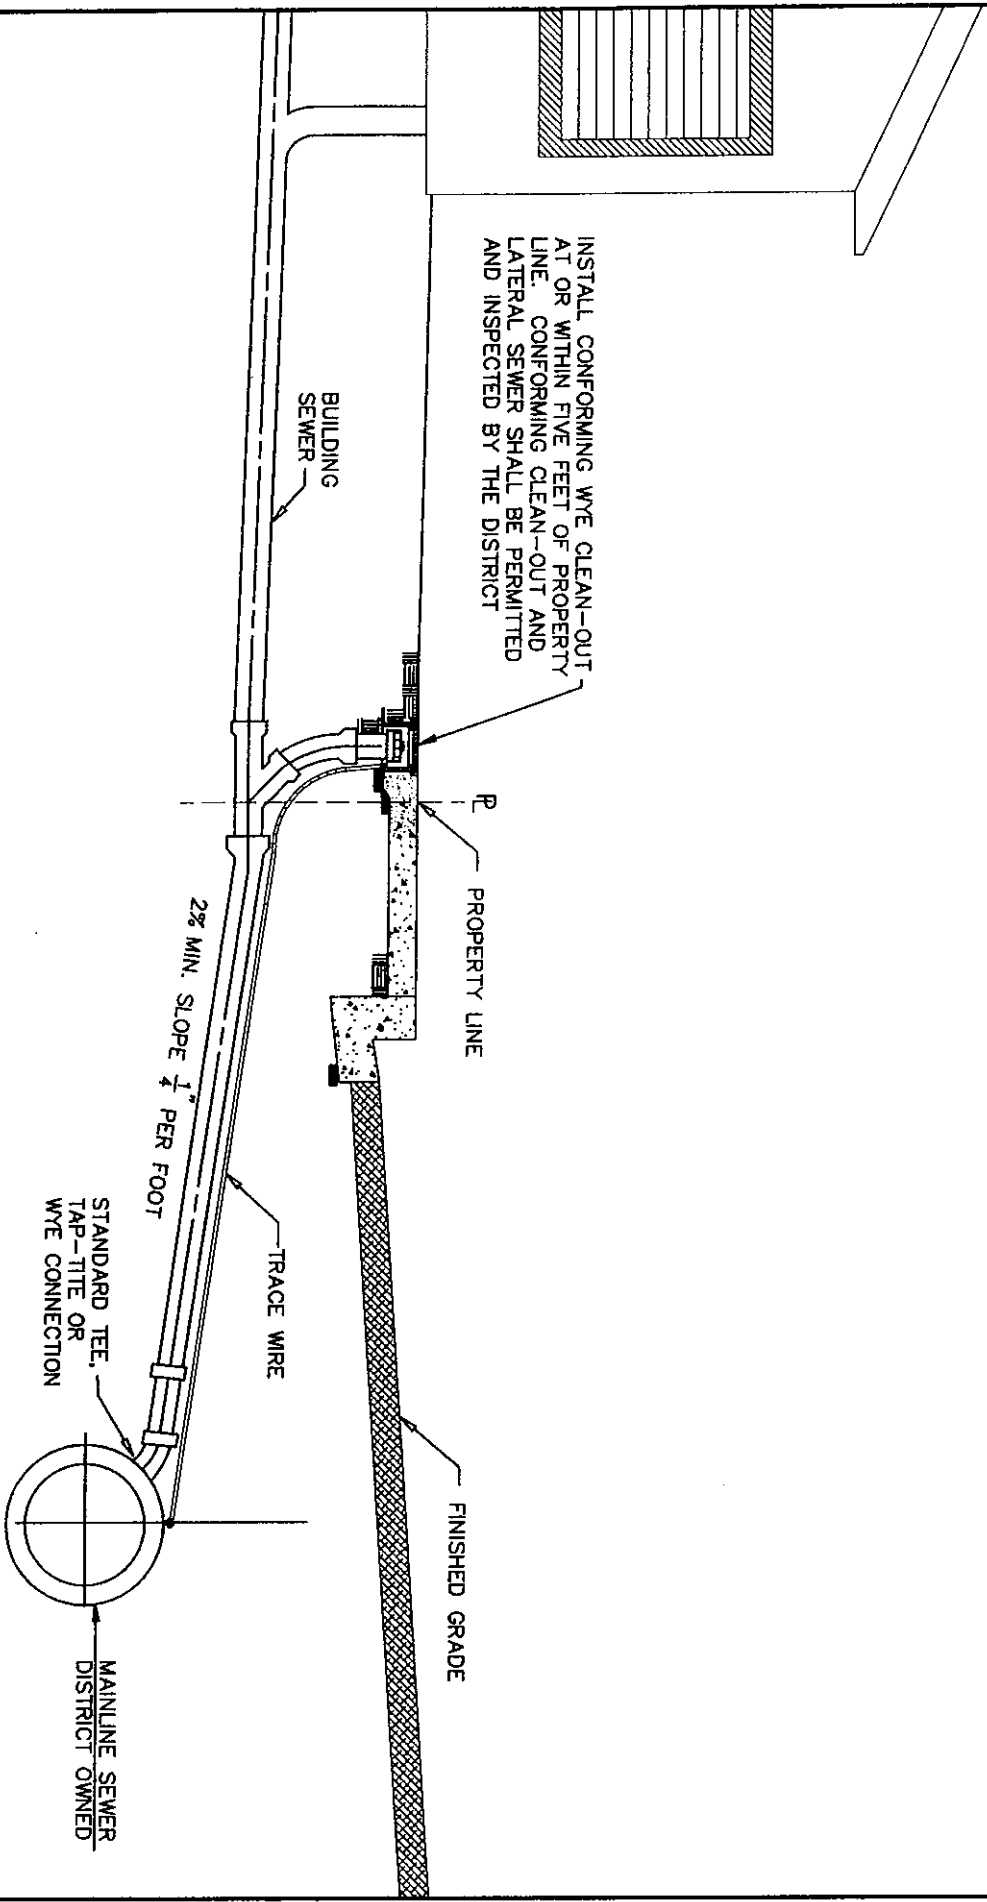

BUILDING
SEWER

P
PROPERTY LINE

2% MIN. SLOPE 1/4" PER FOOT

TRACE WIRE

STANDARD TEE,
TAP-TITE OR
WYE CONNECTION

FINISHED GRADE

MAINLINE SEWER
DISTRICT OWNED