


TELEMETRY/CONTROL PANEL (BY INTEGRATED SYSTEMS AND CONTROL). PANEL SHALL HAVE MANUAL SAFETY SWITCH AND ELECTRICAL BYPASS OUTLET.

TELEMETRY/CONTROL PANEL ALARMS:

- HIGH WATER WET WELL
- LOW WATER WET WELL
- HIGH WATER TANK (FOR STEP)
- POWER FAIL
- ENTRY ACKNOWLEDGMENT
- BATTERY LOW

FEATURES:

- PUMP STARTS (METERS)
- PUMP RUN TIMES (METERS)
- RETENTION MANAGEMENT
- LEVEL MONITORING
- REMOTE OVERRIDE CAPABLE
- HOA, HOUR METER & CYCLE METER

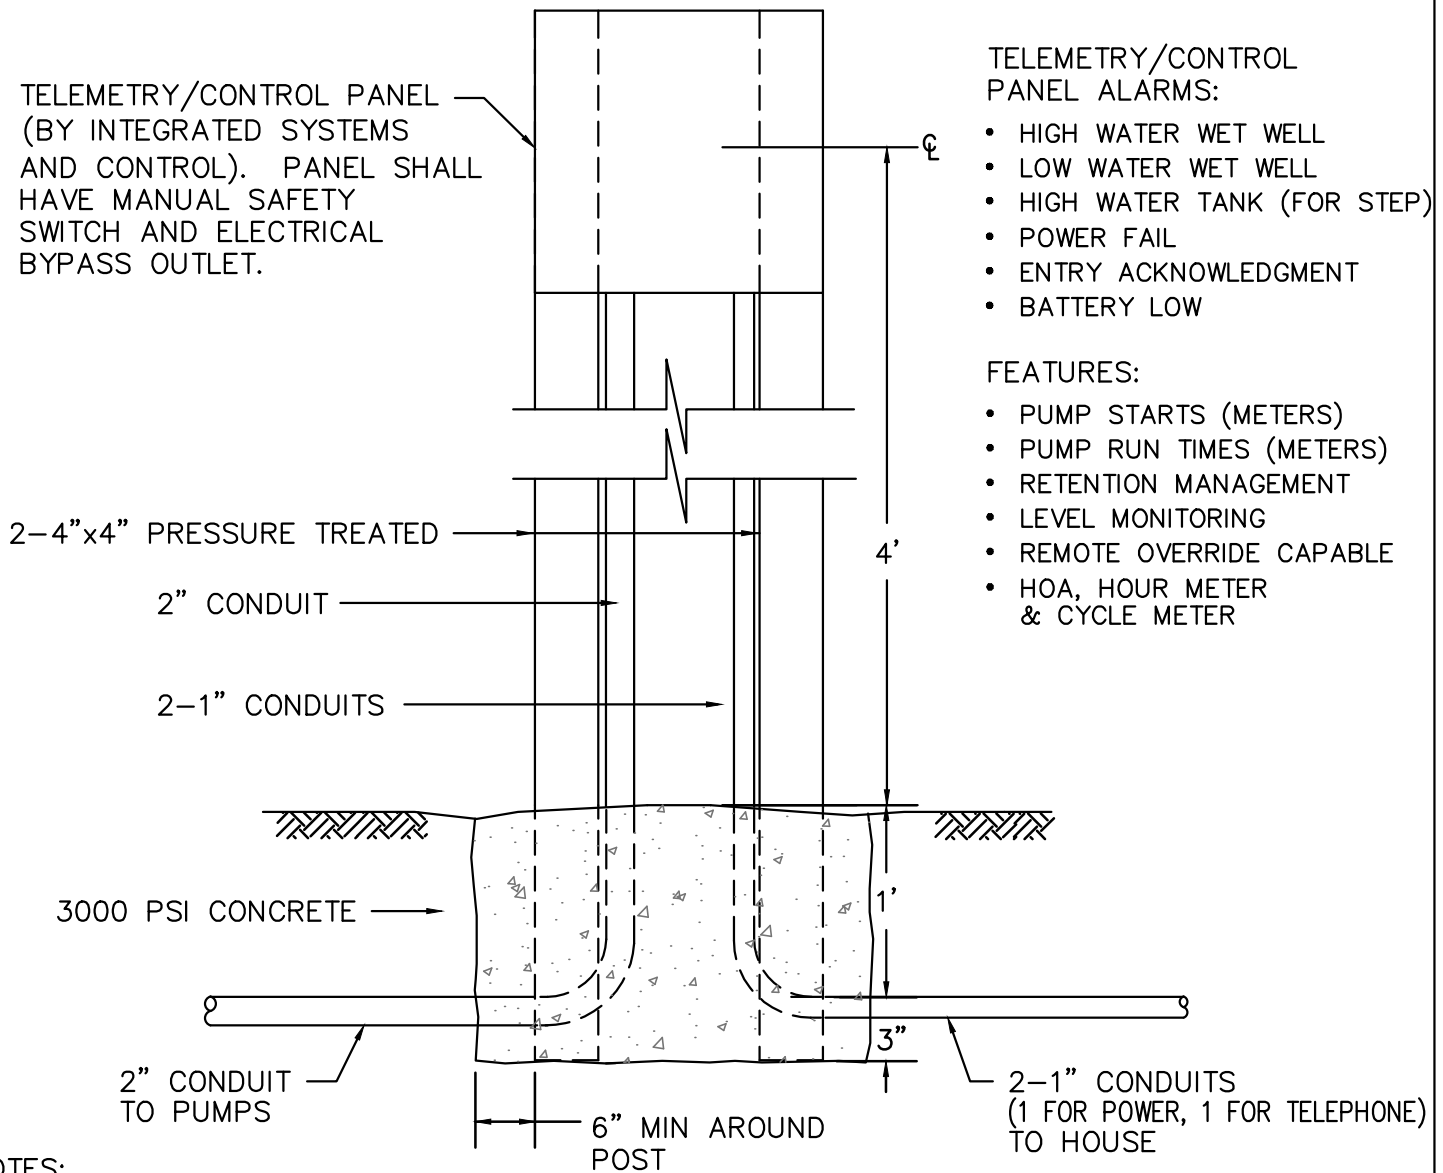

NOTES:

- 1) THE PANEL IS TO CONTROL THE PUMPS AND TO NOTIFY WEST BAY SANITARY DISTRICT SHOULD A MALFUNCTION OCCUR.
- 2) THE PROPERTY OWNER SHALL PROVIDE A DEDICATED PHONE LINE FOR THE PANEL. THE PHONE LINE'S SINGLE PURPOSE SHALL BE FOR TELEMETRY PANEL USE, AND PAID FOR AT THE HOMEOWNERS EXPENSE.
- 3) THE PROPERTY OWNER SHALL PROVIDE A DEDICATED ELECTRICAL CIRCUIT FOR THE PANEL. THE CIRCUIT'S SINGLE PURPOSE SHALL BE FOR TELEMETRY PANEL USE, AND PAID FOR AT THE HOMEOWNERS EXPENSE.
- 4) CONTROL/TELEMETRY PANEL SHALL BE SUPPLIED, APPROVED, AND CERTIFIED BY INTEGRATED SYSTEMS AND CONTROL (ISAC). (530) 878-9038.
- 5) LOCATION SUBJECT TO DISTRICT APPROVAL.
- 6) BURIED CONDUIT SHALL BE PVC SCHEDULE 80. EXPOSED CONDUIT SHALL BE GALVANIZED STEEL OR ALUMINUM.
- 7) CONTROL PANEL MUST BE SUPPLIED WITH HAND-OFF-AUTO SWITCH, HOUR METER, AND CYCLE METER.

WEST BAY
SANITARY DISTRICT

CONTROL/TELEMETRY PANEL
STEP/GRINDER SYSTEMS

APPROVED BY:

/s/ - PHIL SCOTT
DISTRICT MANAGER

06-24-15
DATE: